

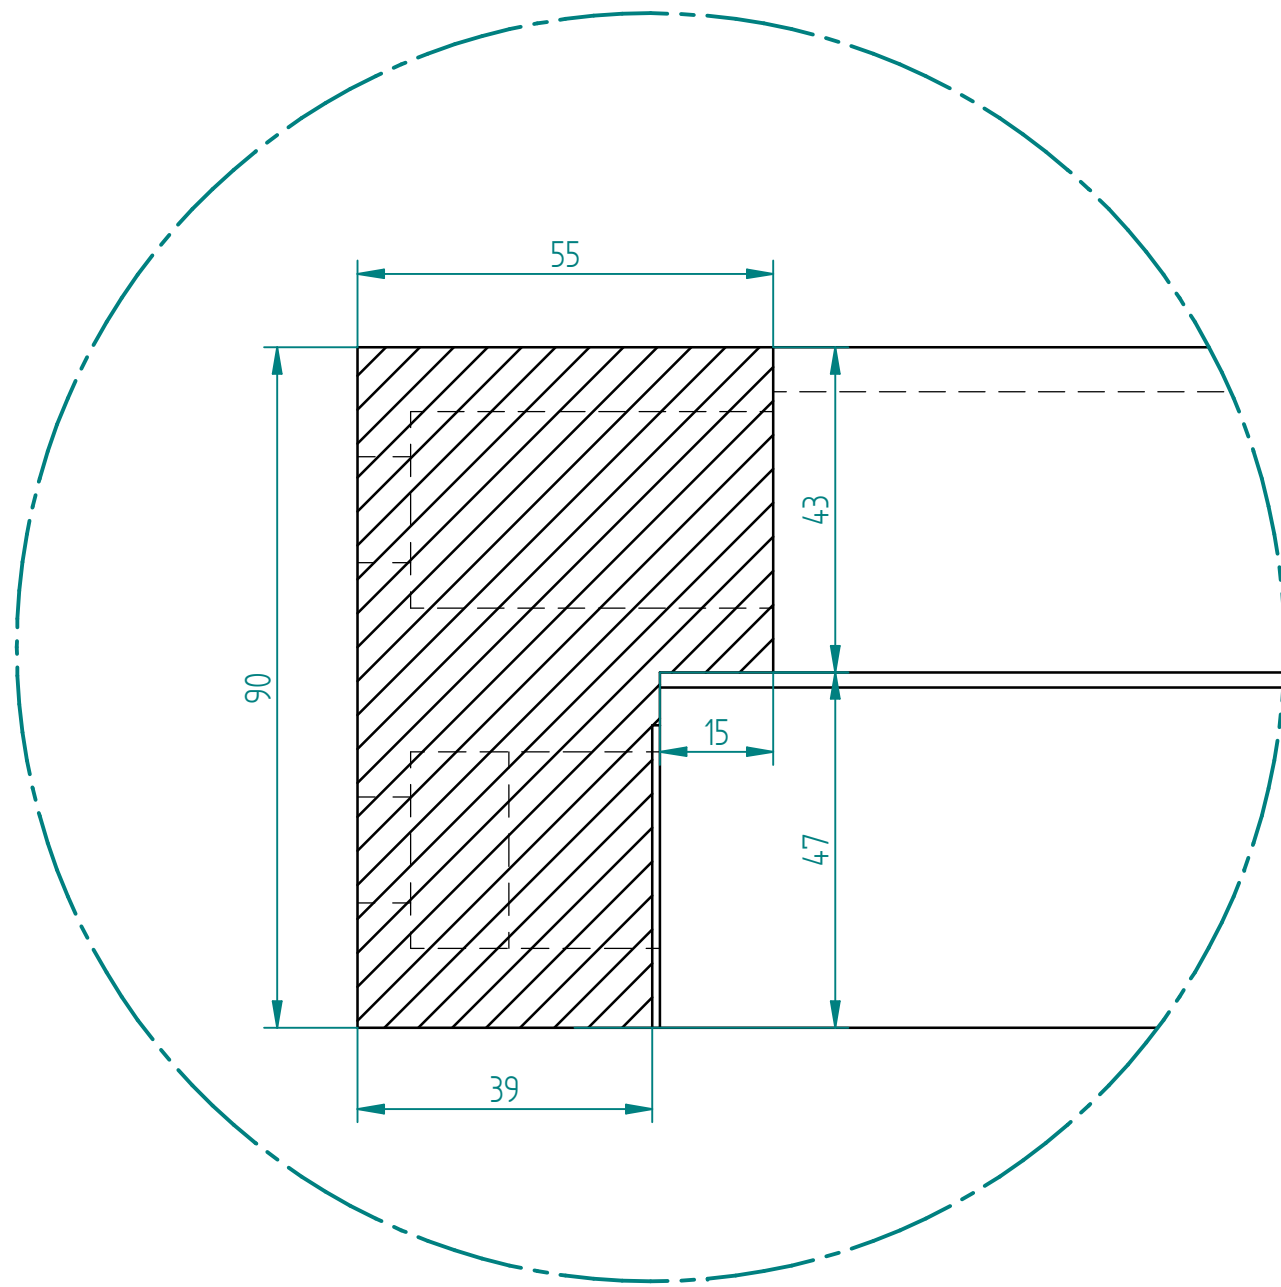


Unequal Double Frame Profile

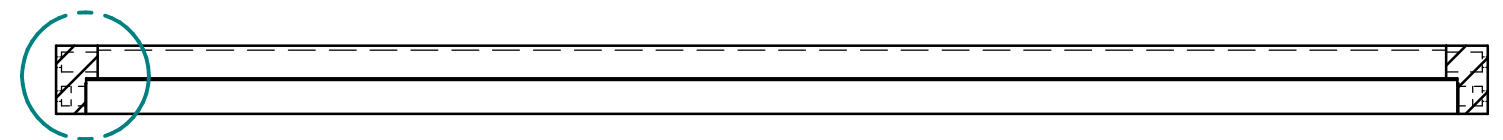

DETAIL B

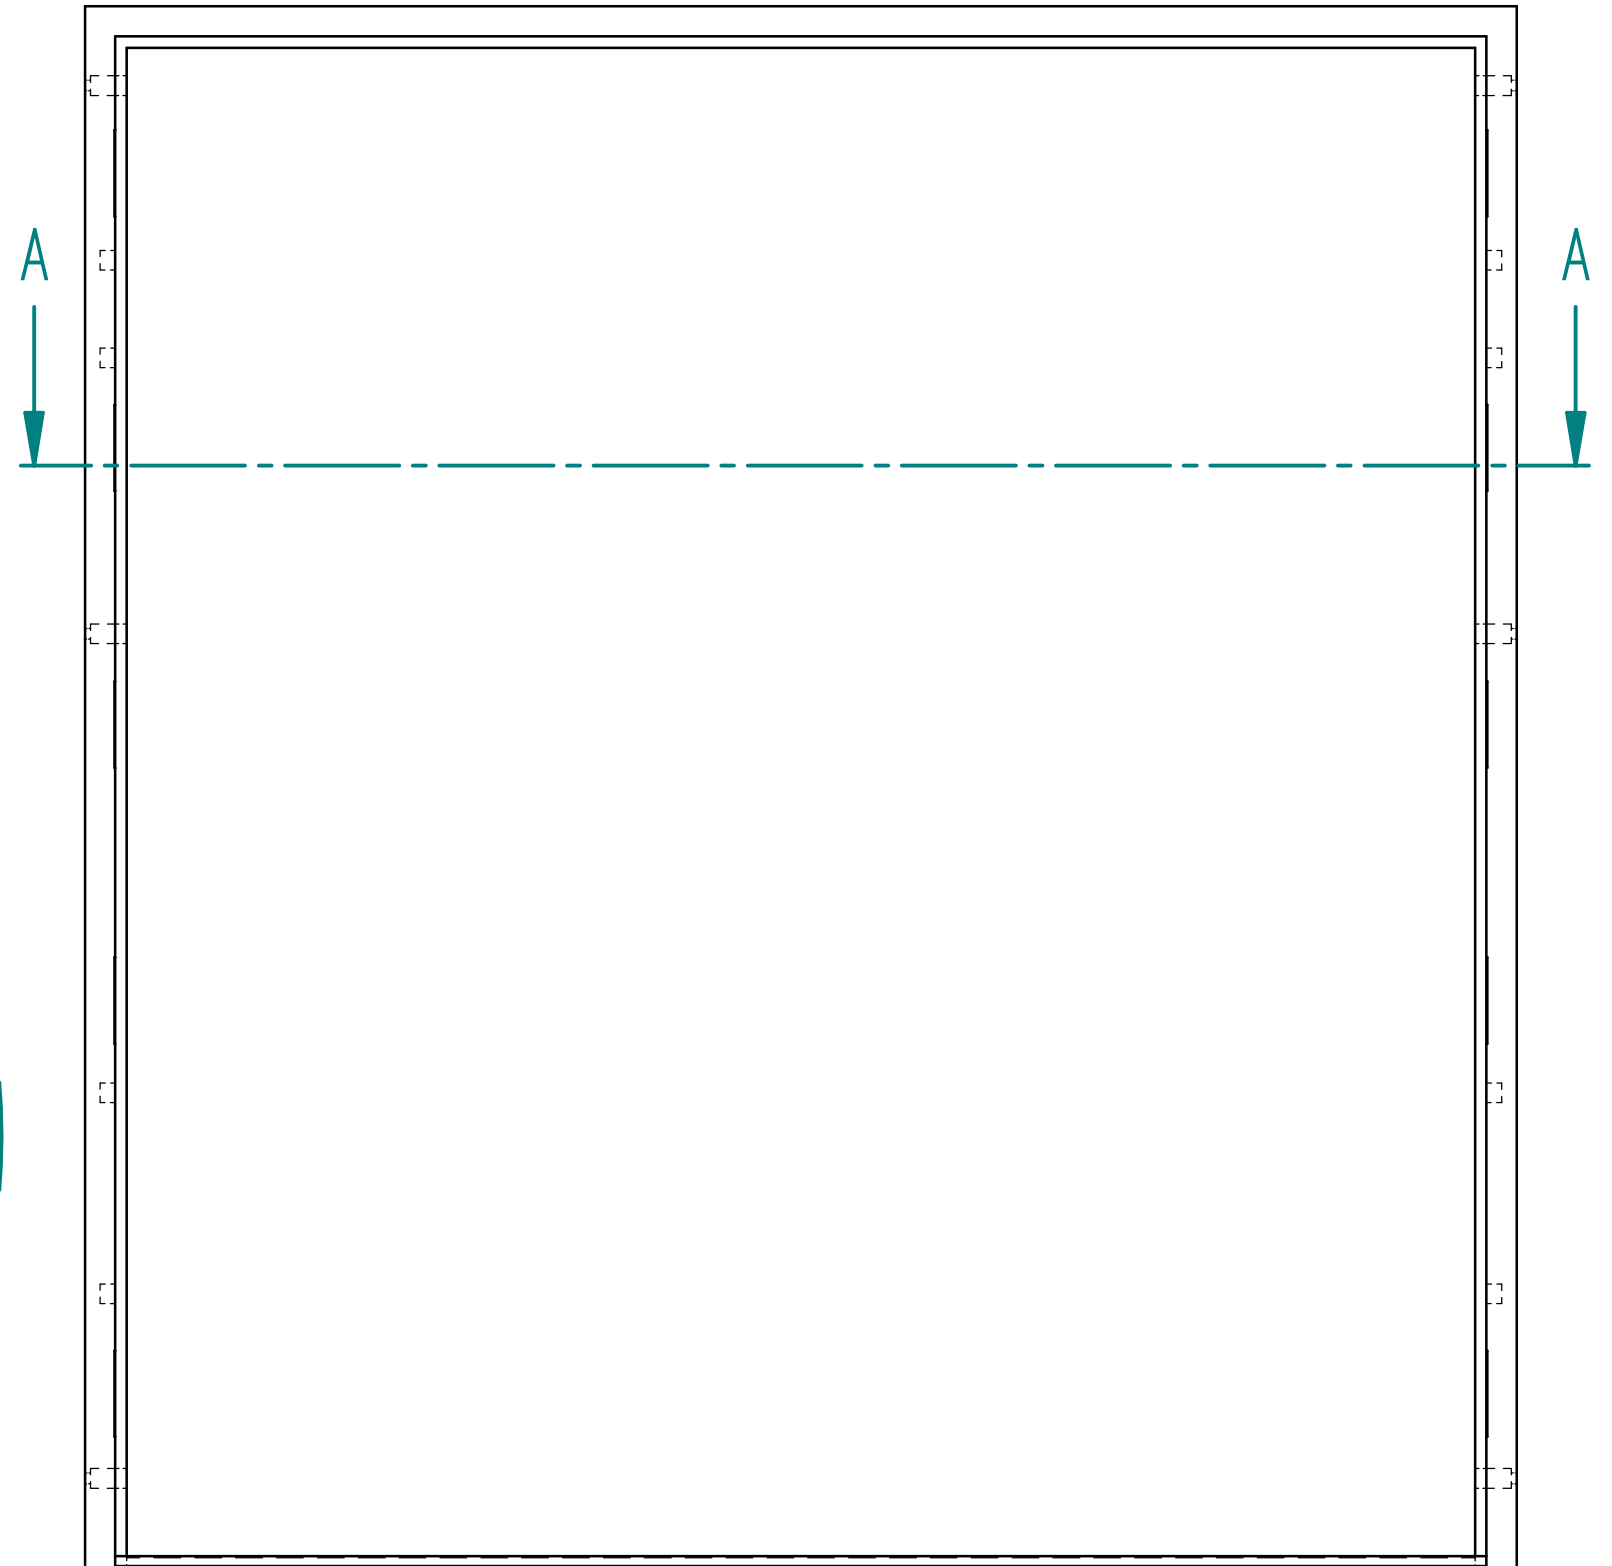

B

SECTION A-A