




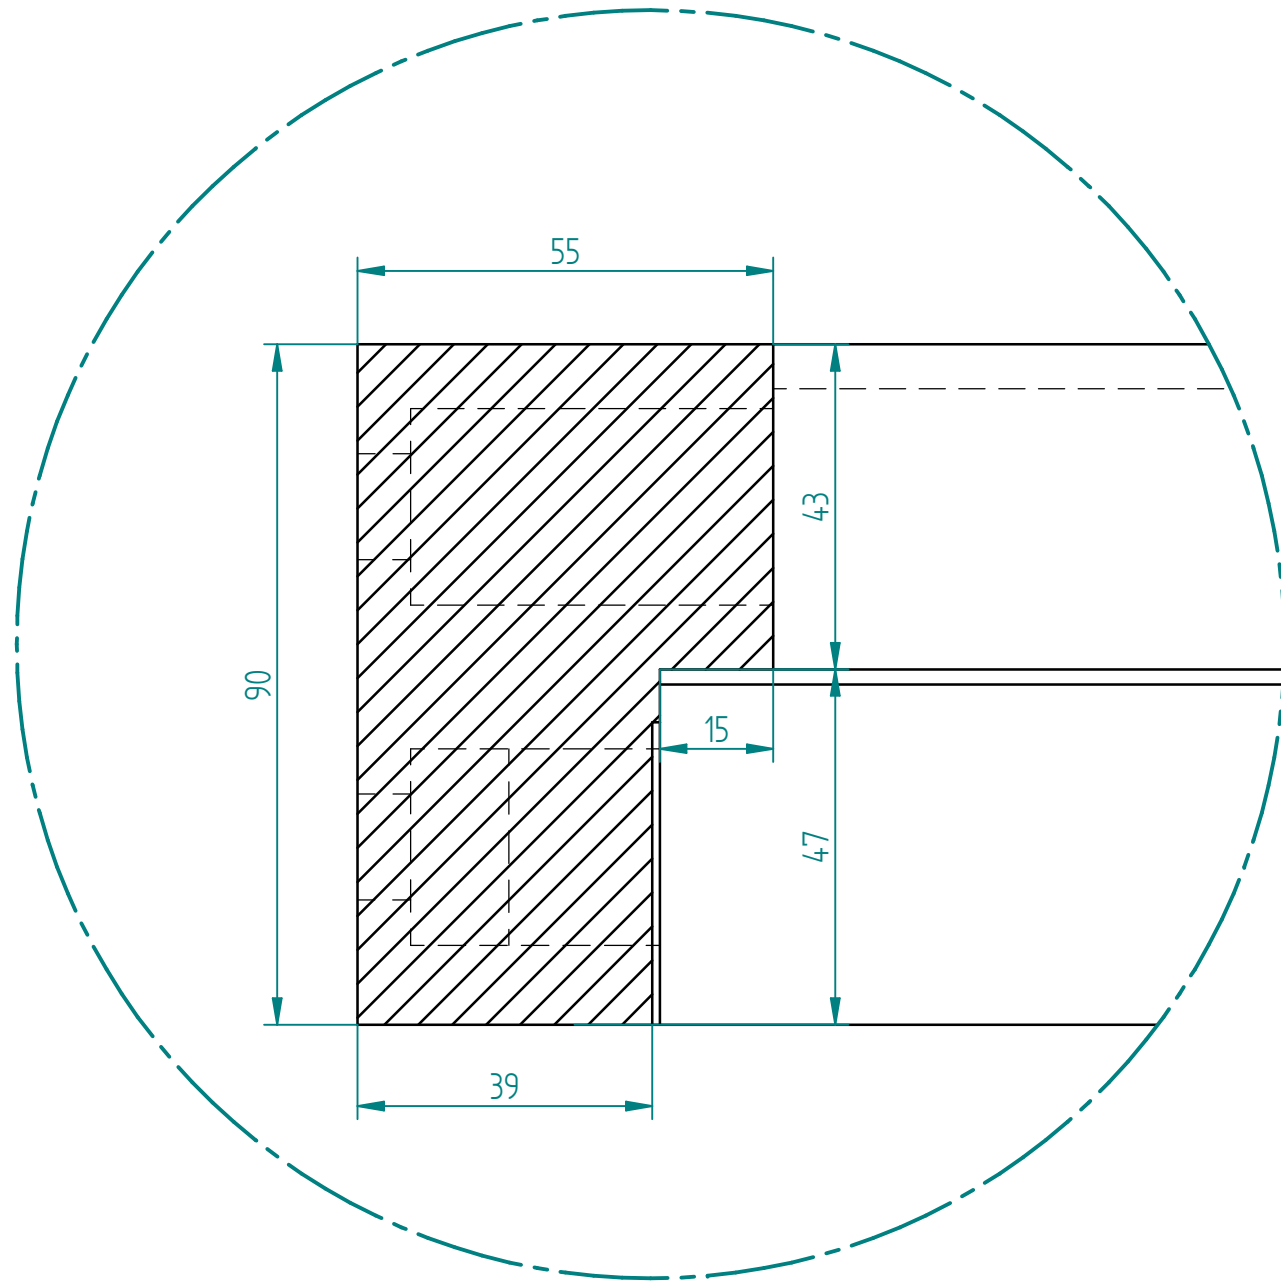

# Unequal Double and 1210mm x 2065mm Frame Profile

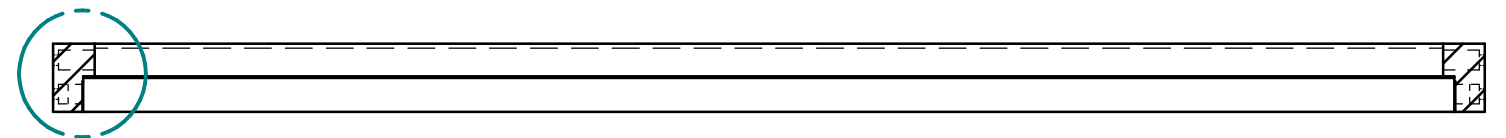

DETAIL B

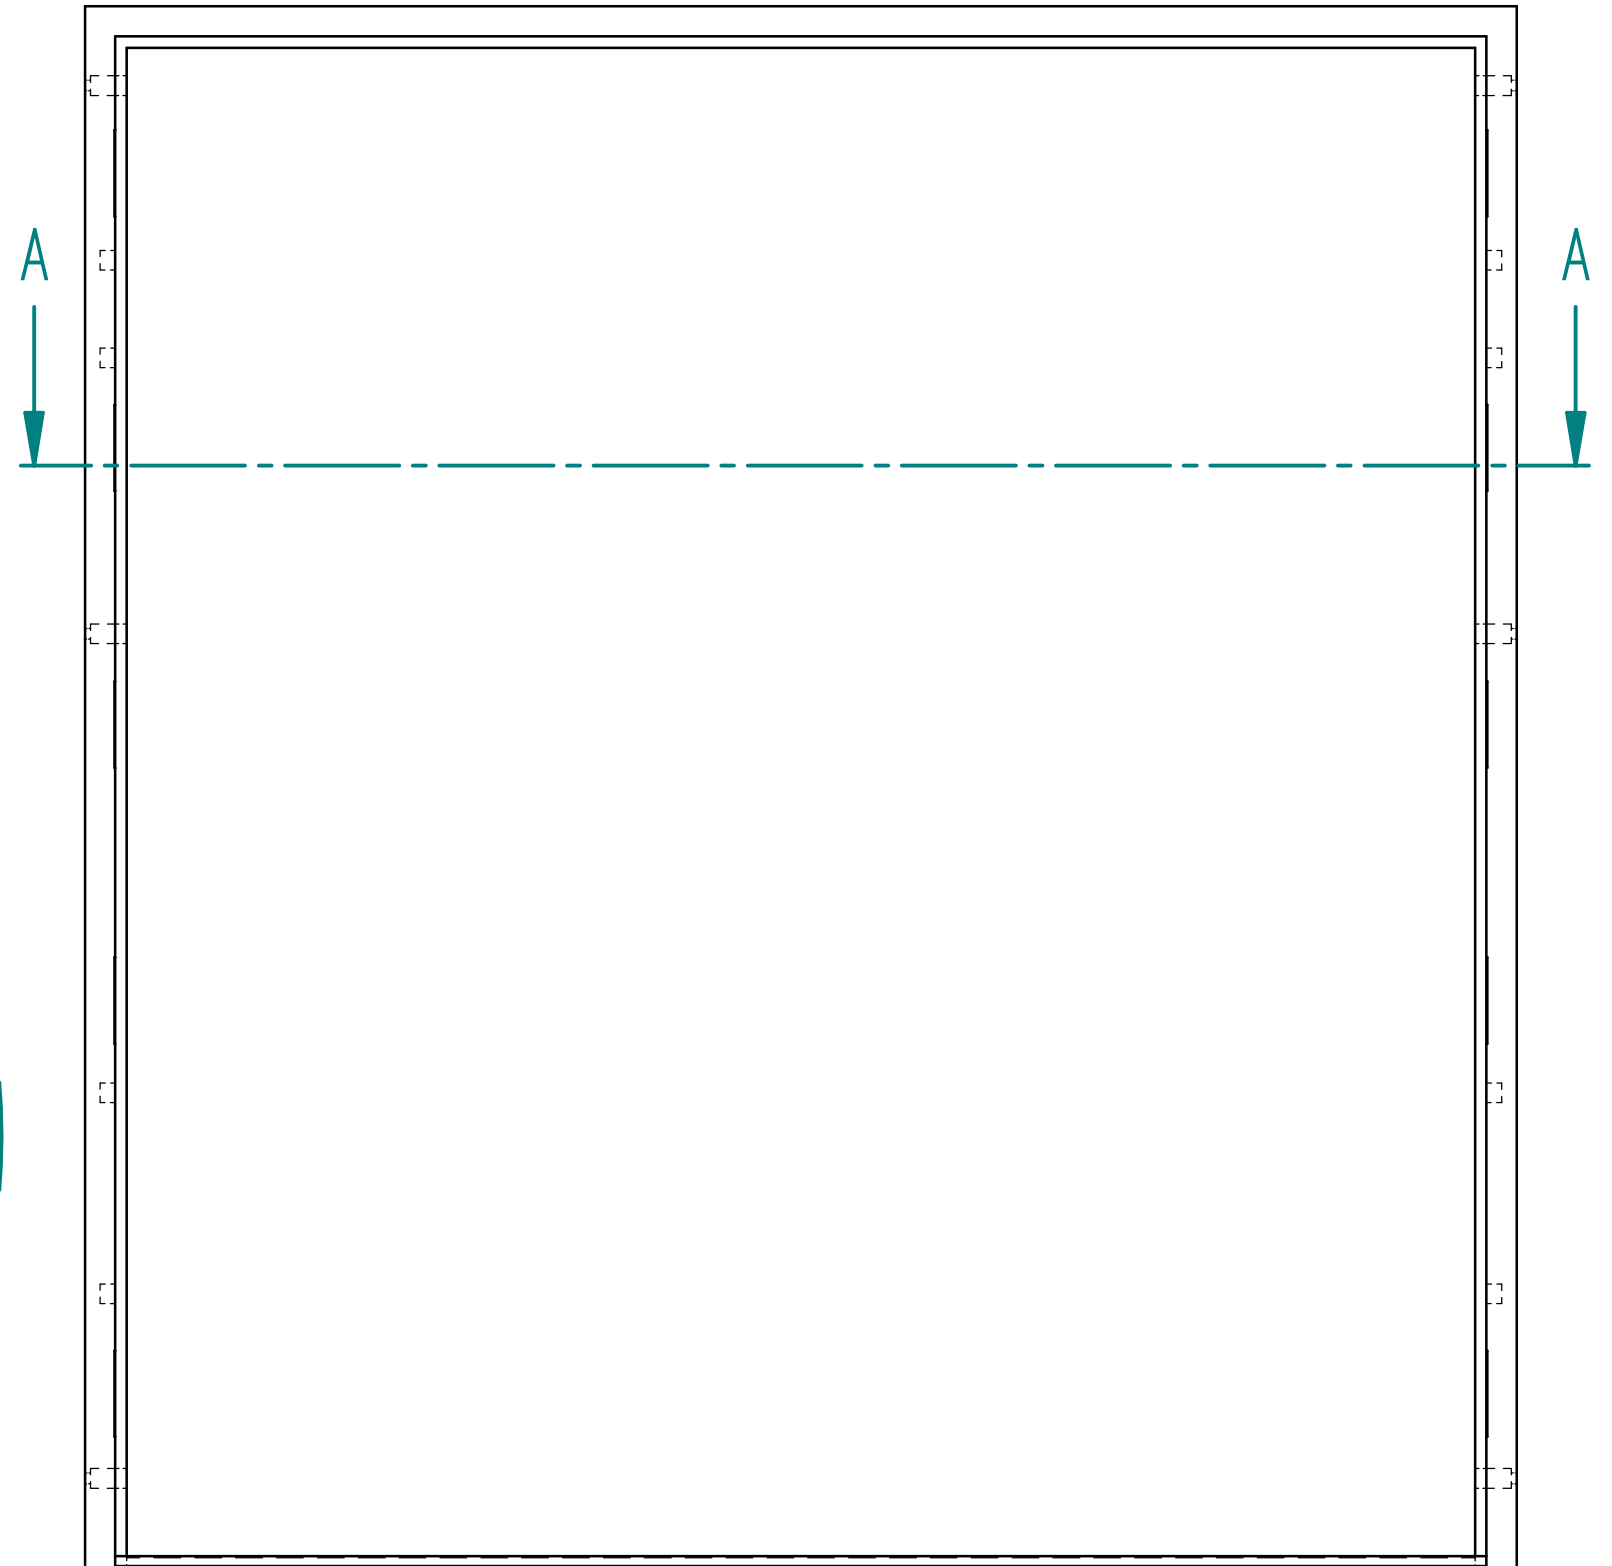

B

SECTION A-A